


E


D

C



B

A

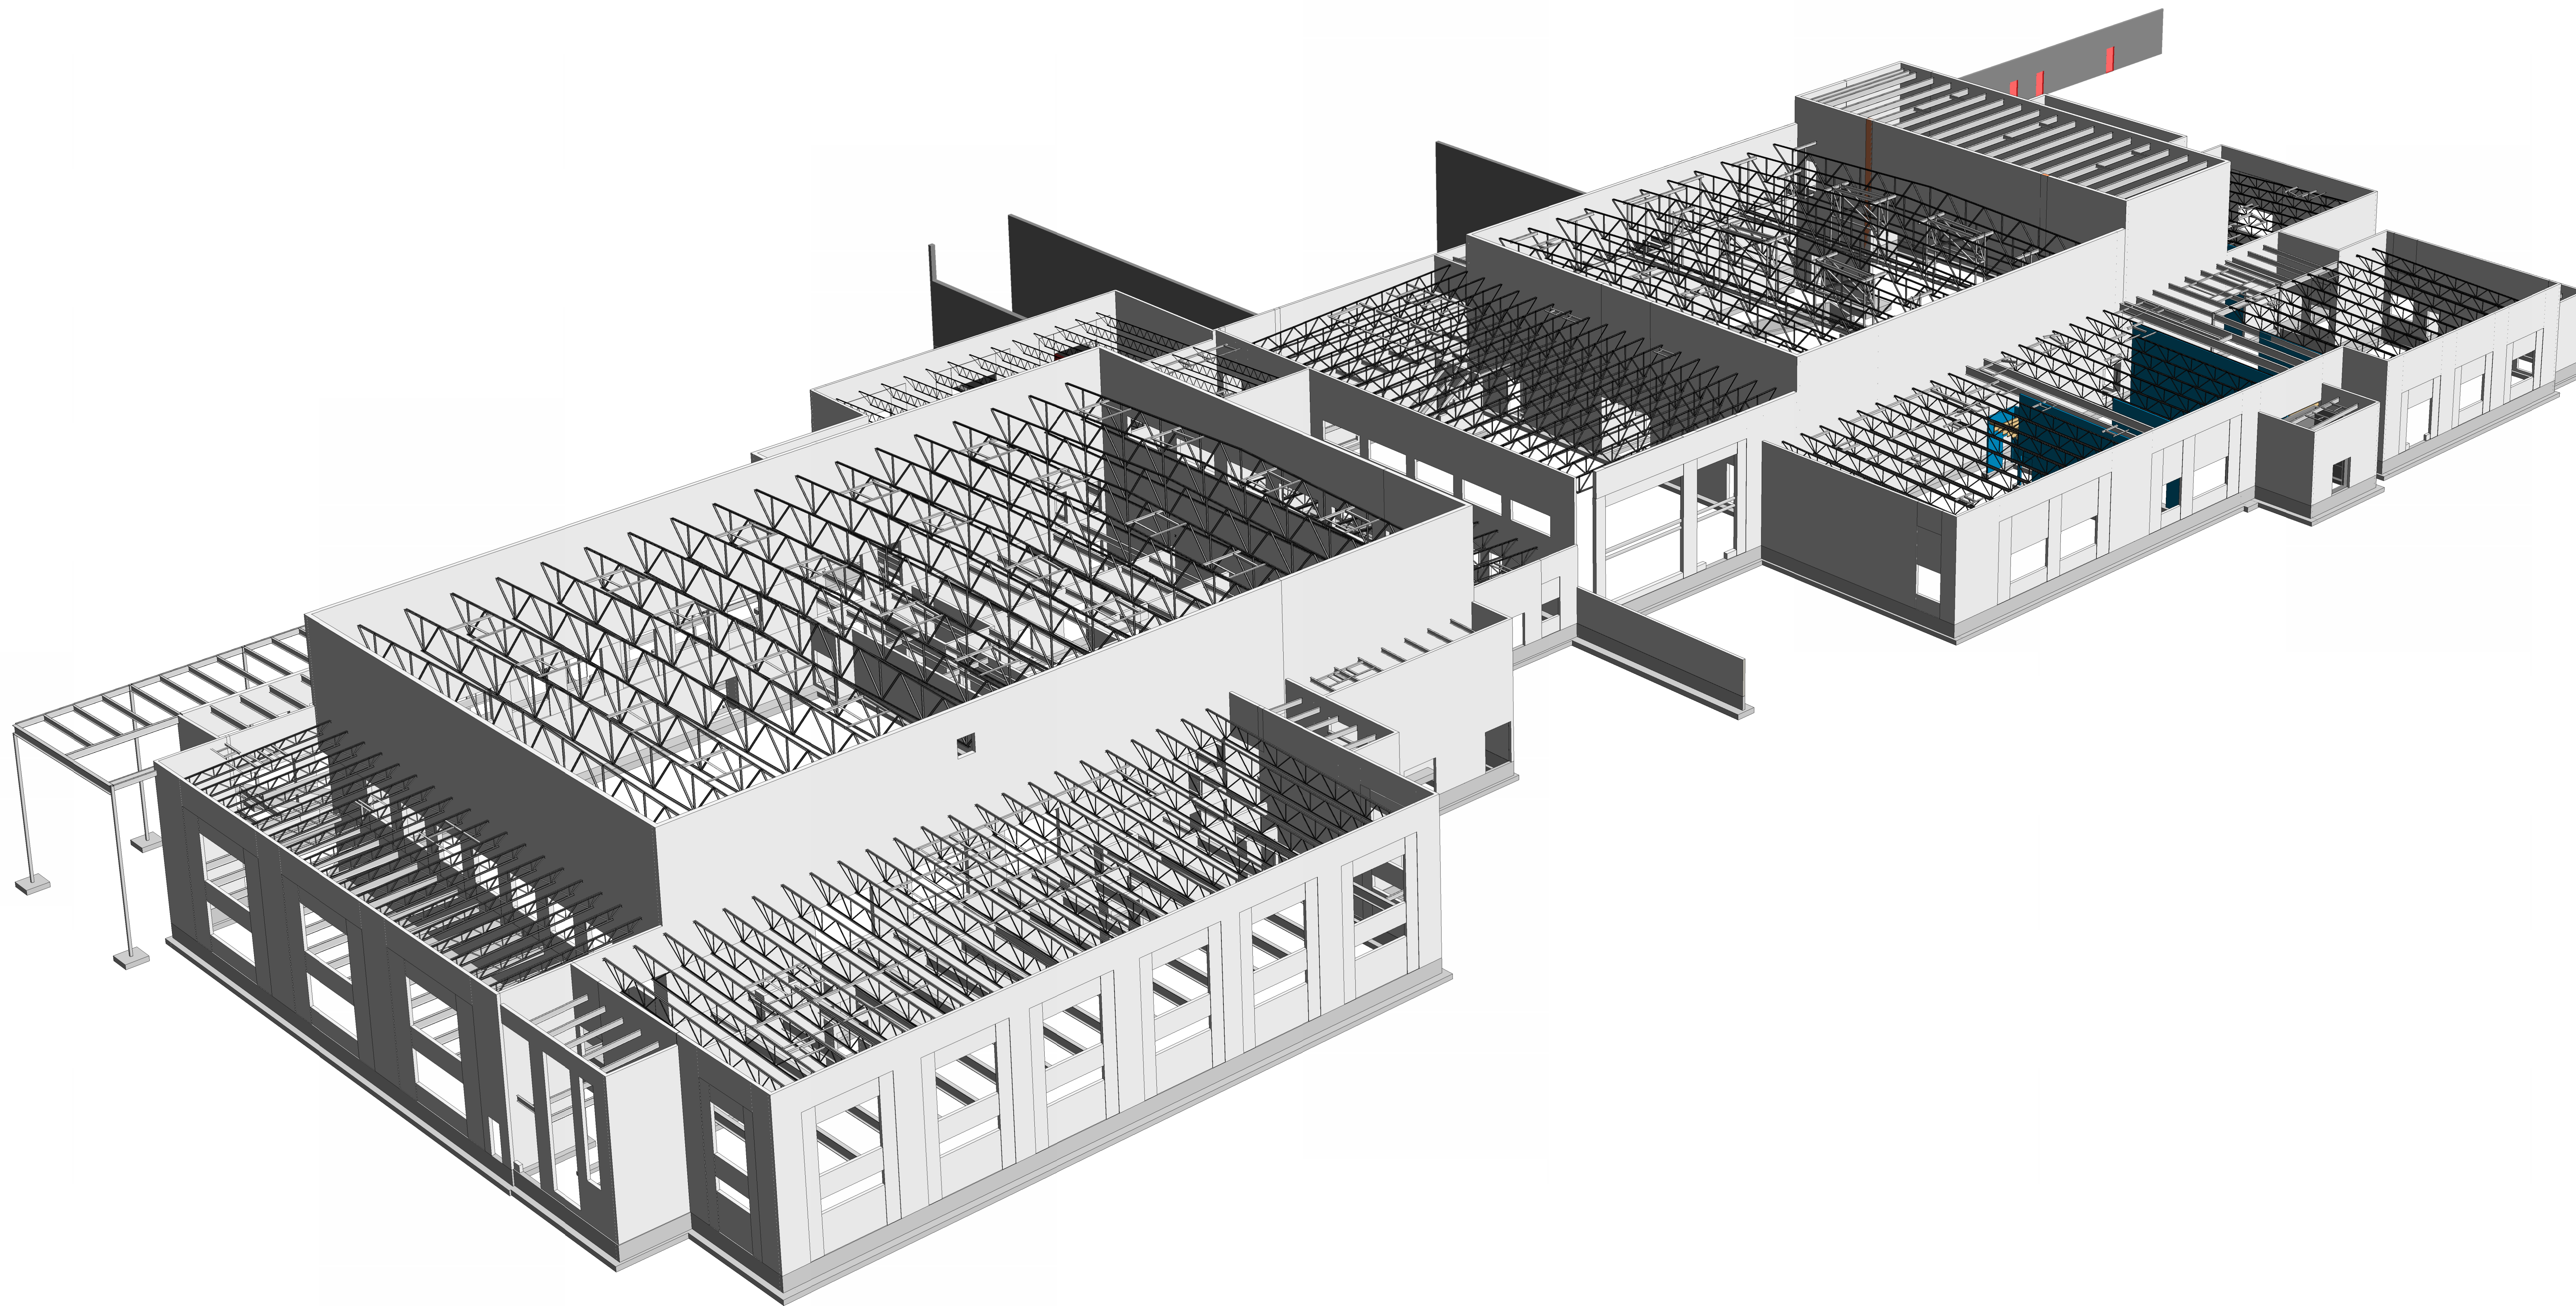


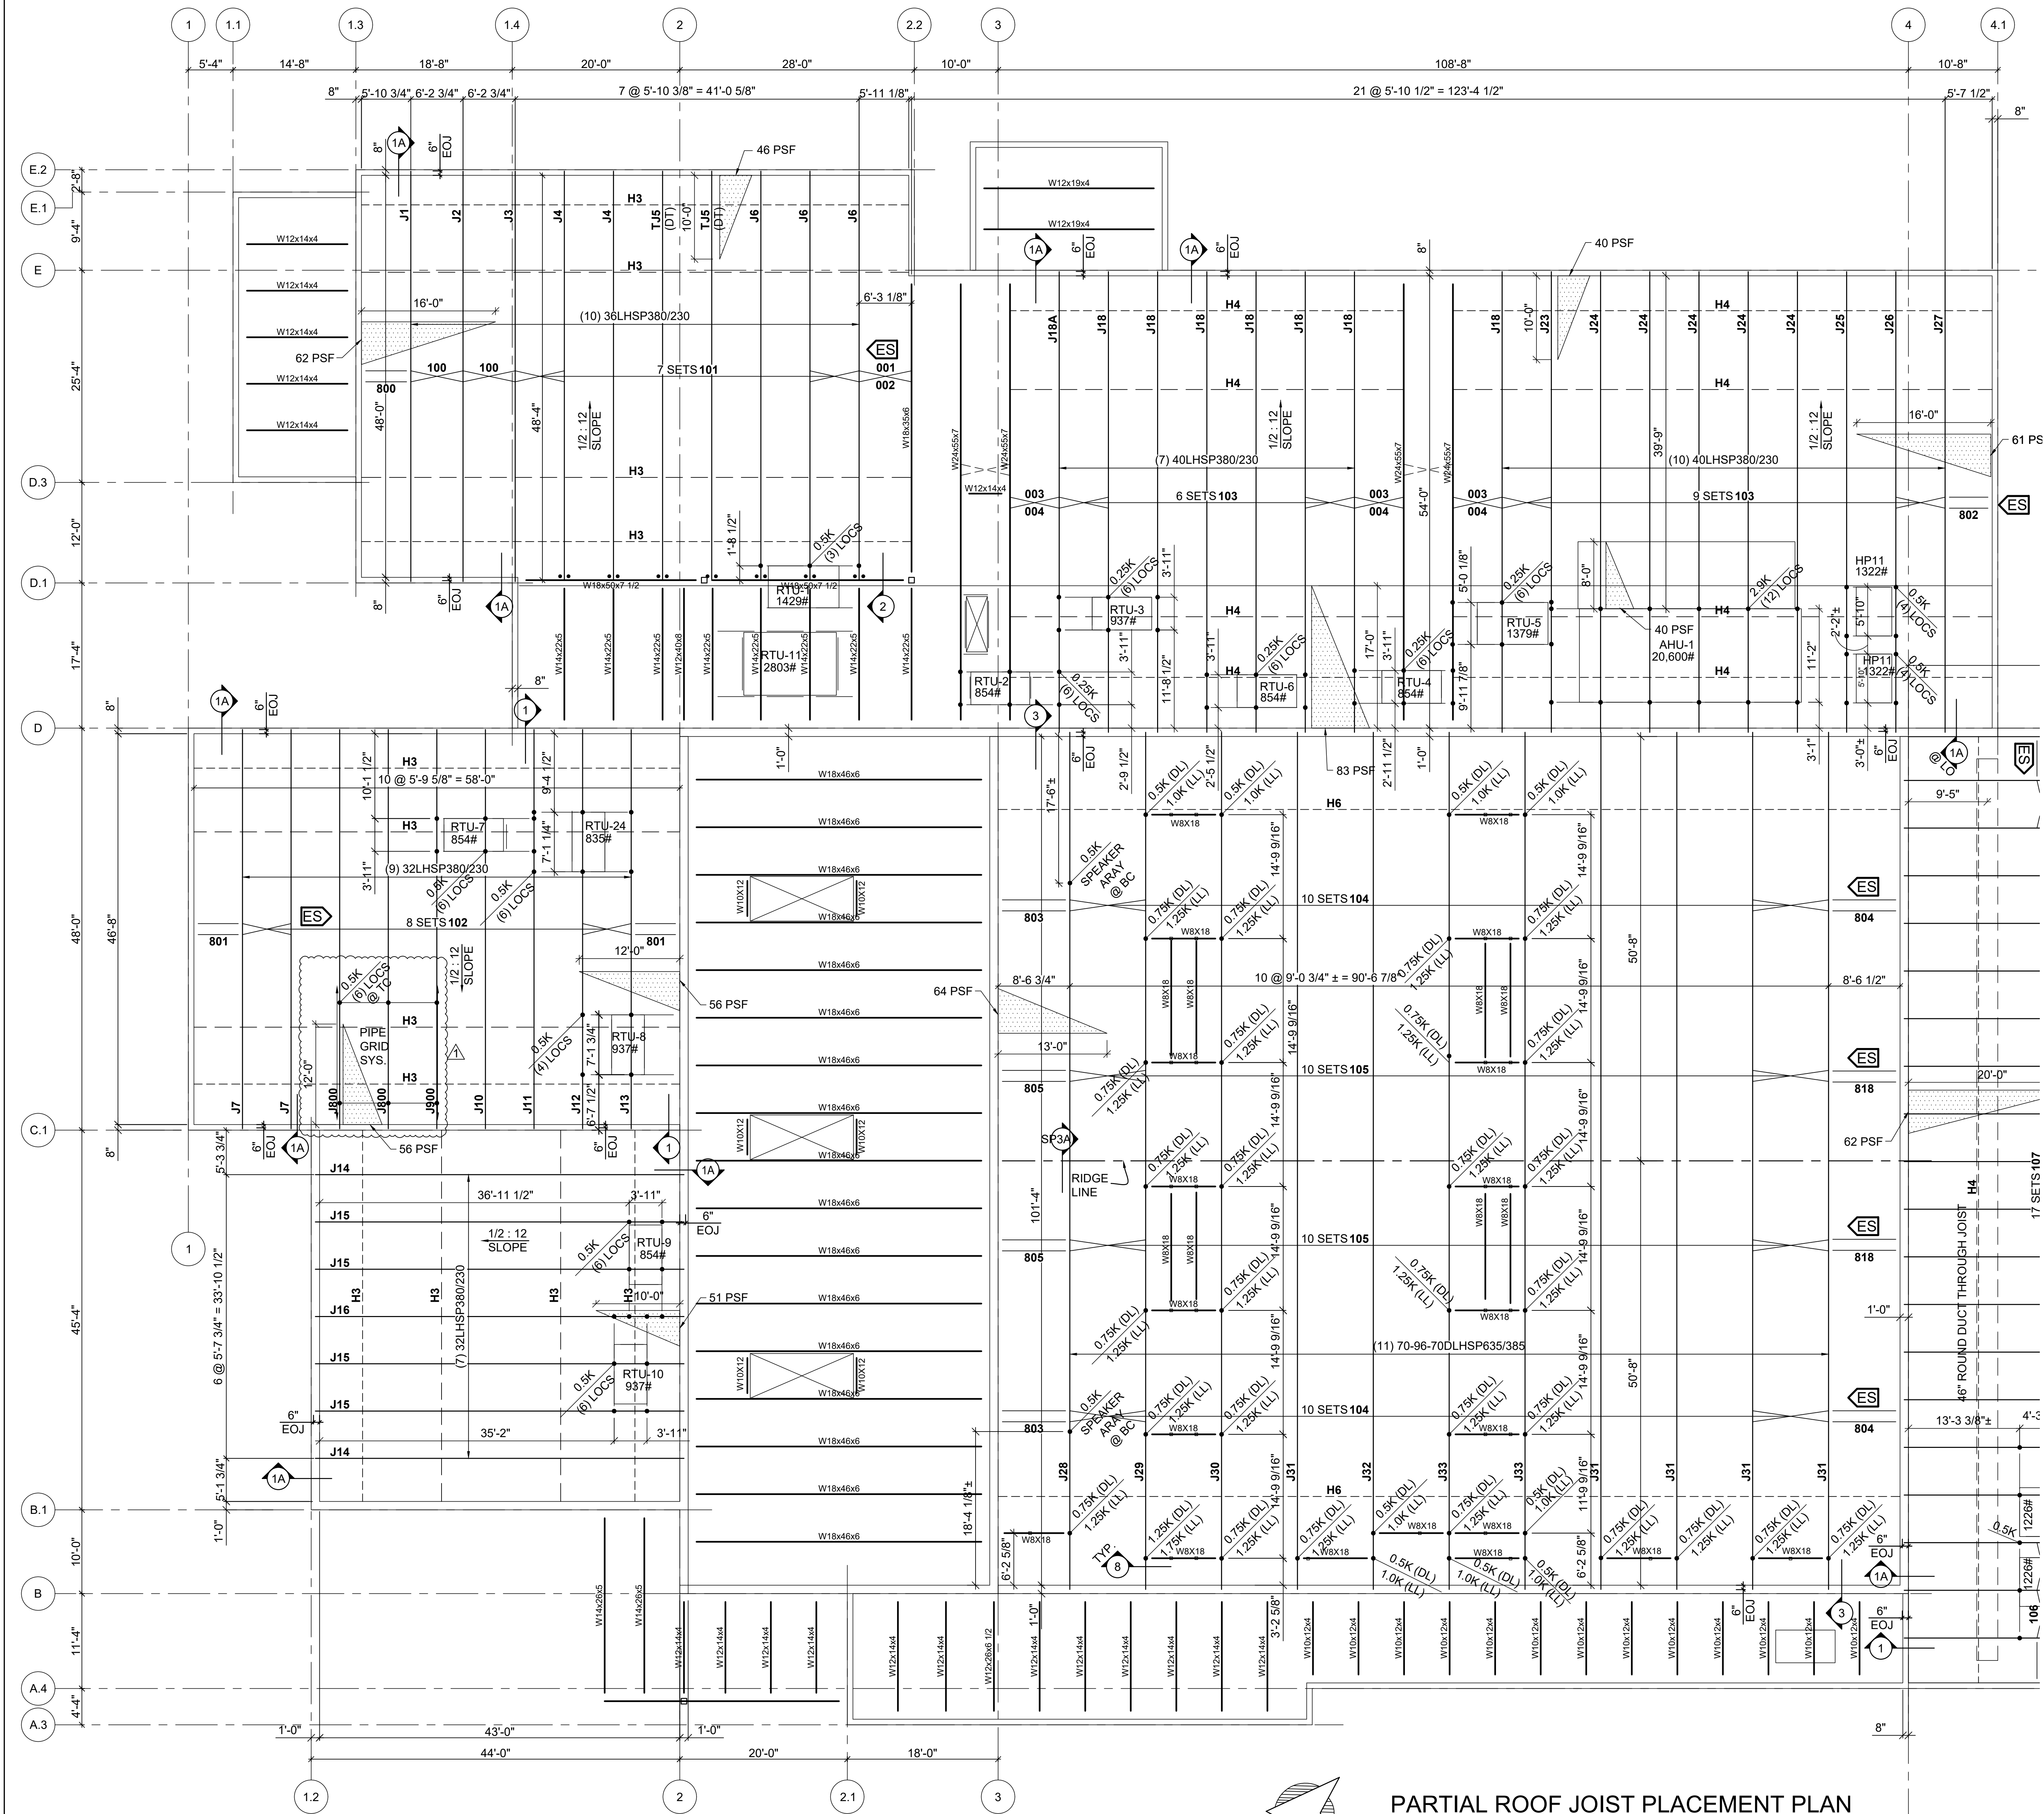

PARTIAL ROOF JOIST PLACEMENT PLAN
[SEQ. 5 & SEQ. 4 (SPliced JOISTS)] [REF.: S131]

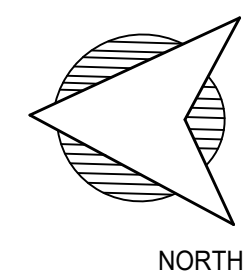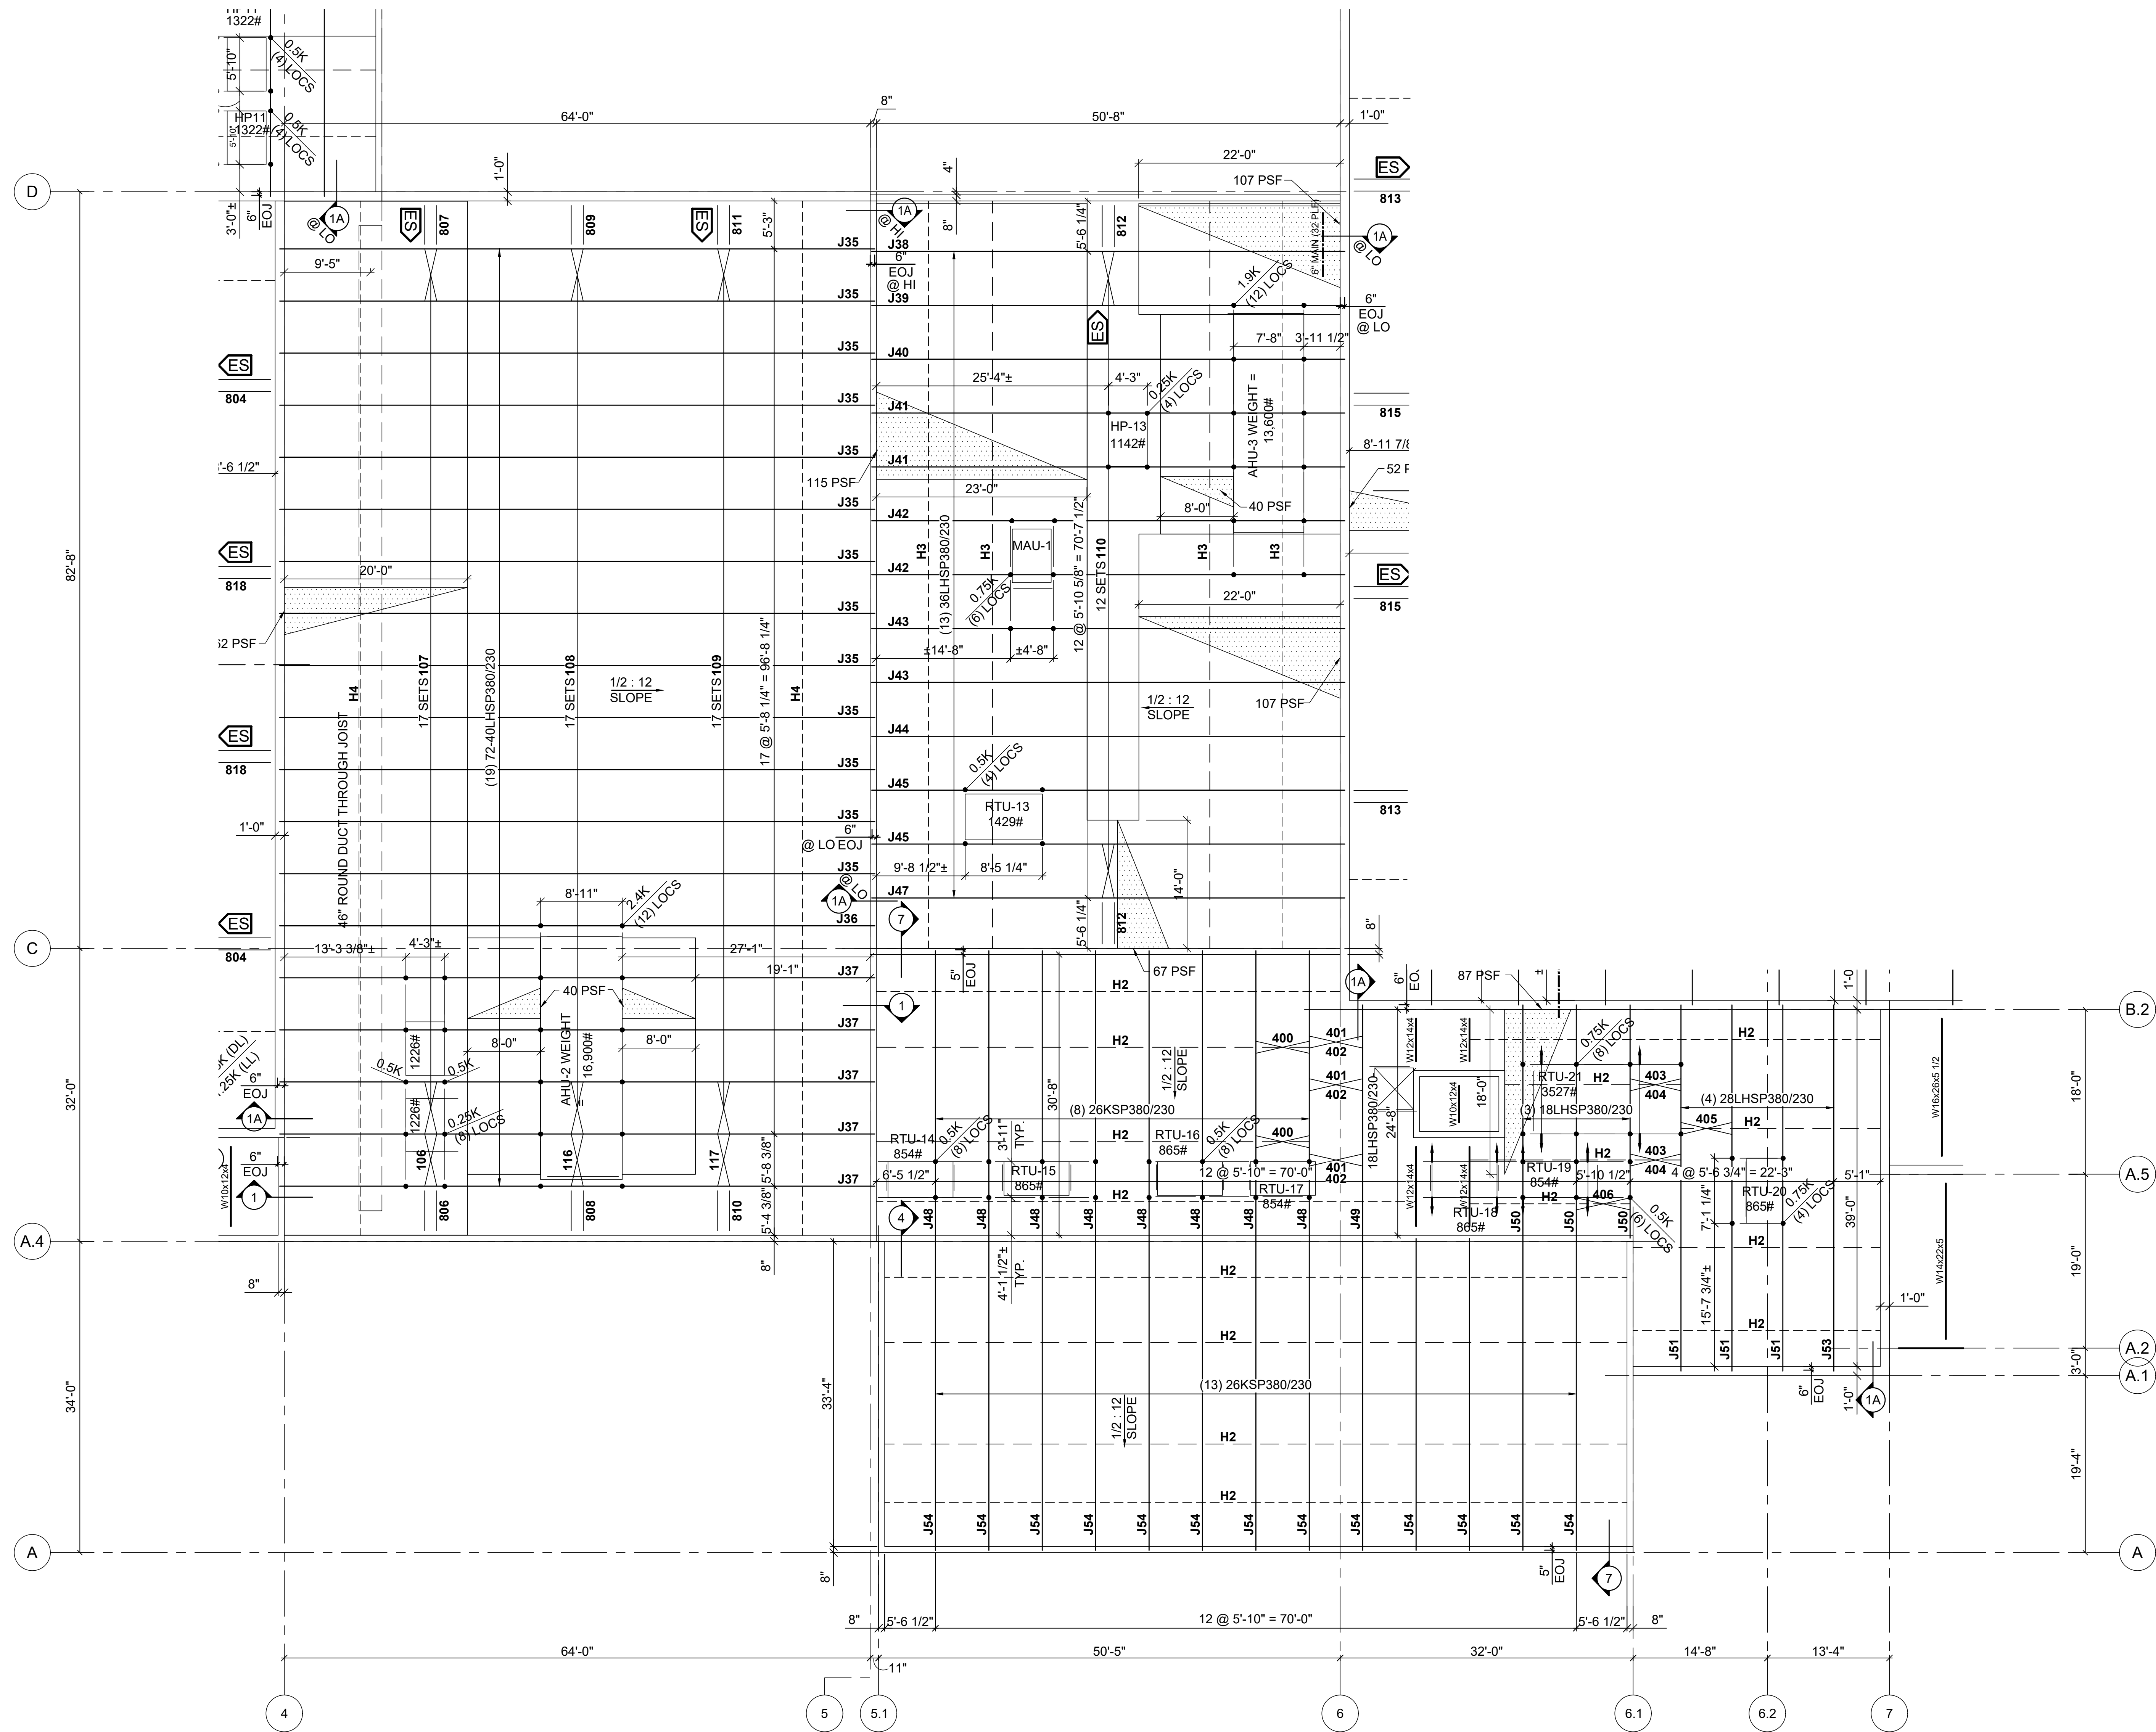

PARTIAL ROOF JOIST PLACEMENT PLAN
SEQ. #03
REF.: S132

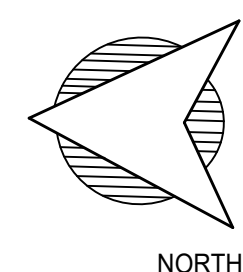

PARTIAL ROOF JOIST PLACEMENT PLAN
SEQ. 1 & SEQ. 2 (SPliced JOISTS) REF.: S133

