



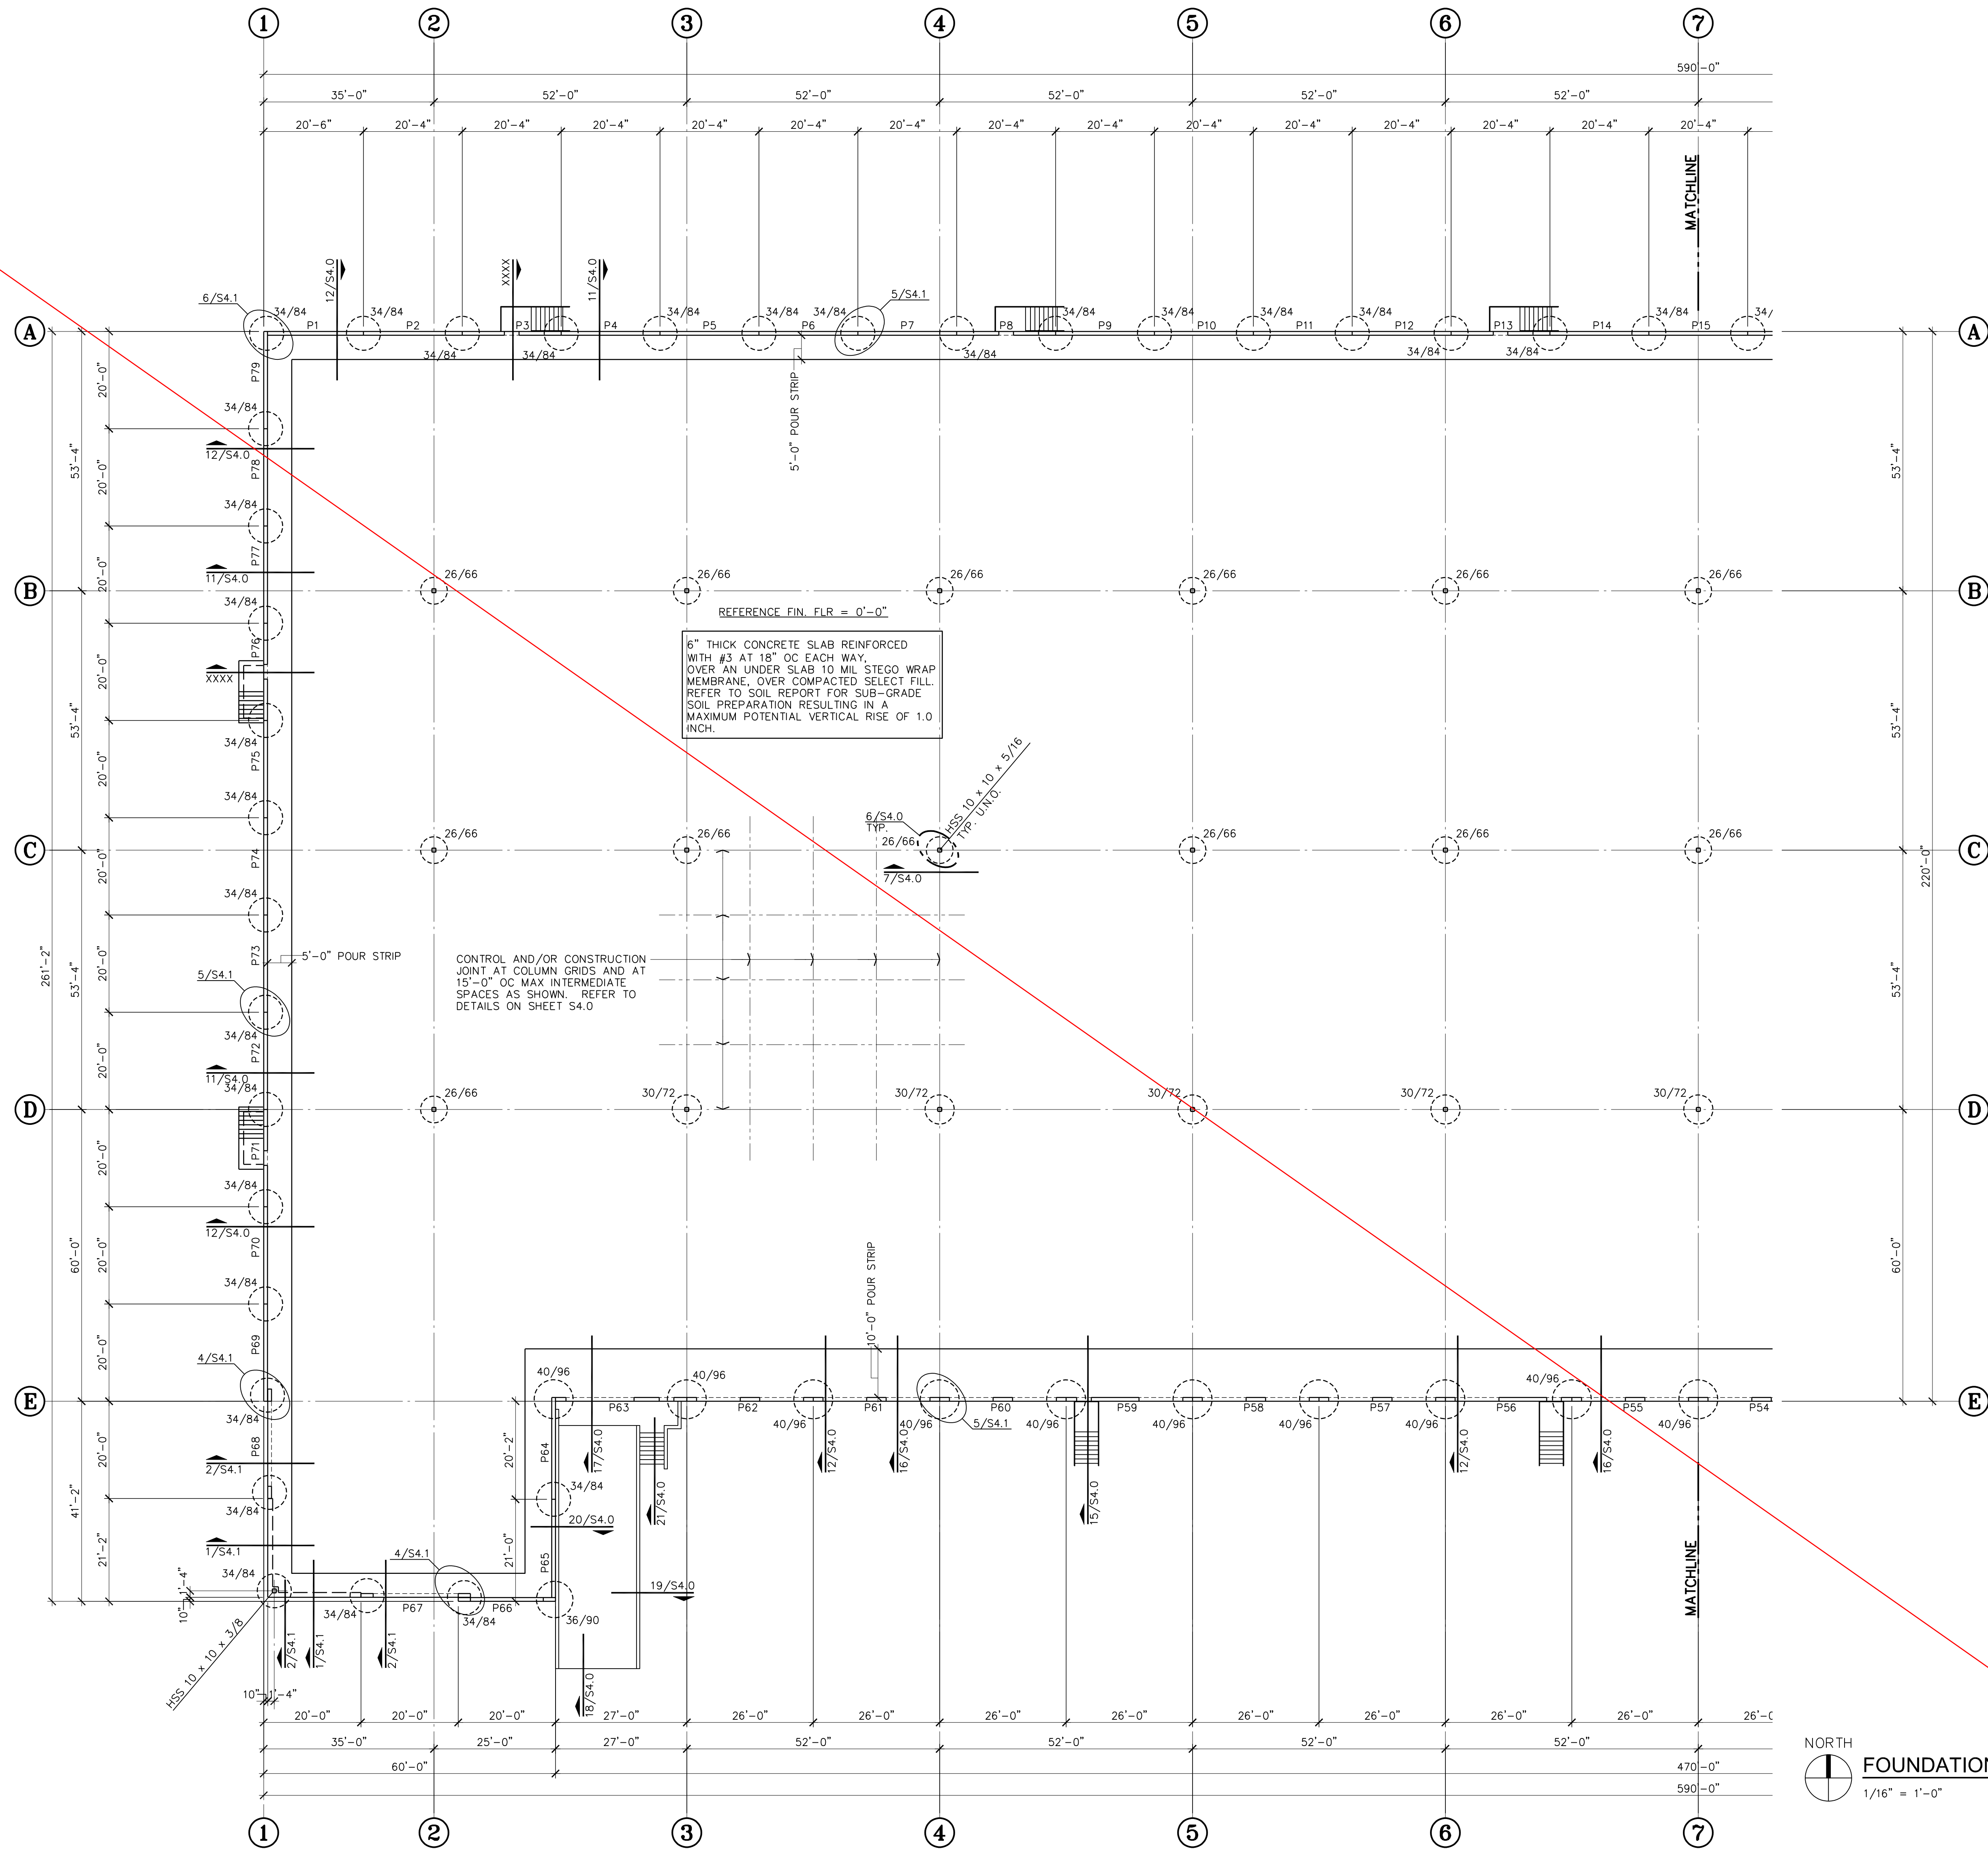

- REFERENCE NOTES:
1. DETAILS ARE REFERENCED TO SHEET NUMBERS.
 2. SEE SHEET S1.0 FOR GENERAL NOTES.
 3. SEE SHEET S1.0 FOR DESIGN LOAD AREA DIAGRAM.
 4. SEE SHEET S6.0 FOR WALL PANEL NOTES & DETAILS.
 5. TOP OF CONCRETE SLAB ELEVATION EQUALS REFERENCE ELEVATION 0'-0" UNLESS NOTED OTHERWISE. VERIFY ACTUAL FIN. FLR. ELEVATION WITH CIVIL DWS.
 6. TOP OF FOOTING ELEVATION AT INTERIOR COLUMNS EQUALS 1'-0" BELOW REFERENCE ELEVATION 0'-0" - TYPICAL UNLESS NOTED OTHERWISE ON PLAN OR DETAILS.
 7. TOP OF FOOTING AT PERIMETER WALL PANELS = 5'-6" BELOW REFERENCE ELEVATION 0'-0" - TYPICAL UNLESS NOTED OTHERWISE ON PLAN OR DETAILS.
 8. PANELS ARE 9 1/4" THICK - DOUBLE MAT - TYPICAL UNLESS NOTED OTHERWISE.

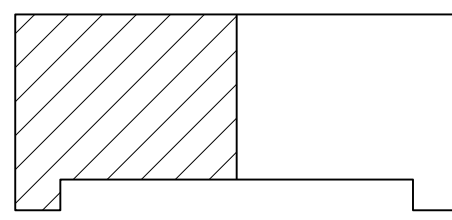

KEYPLAN




FOUNDATION PLAN - BUILDING 1

1/16" = 1'-0"

LEGEND

- INDICATES COLUMN SIZE (size shown is example only)
- INDICATES FOOTING SIZE (SEE S4.0 FOR FTG. SCHEDULE) (size shown is example only)
- INDICATES TOP OF FOOTING ELEVATION (IF DIFFERENT FROM TYPICAL ELEV. SHOWN IN NOTES 6 OR 7) (elev shown is example only)

BIHNER CHEN
Engineering, Ltd.
2001 KATY FRONT BEND RD., SUITE 100
KATY, TEXAS 77450 (713) 939-1200
15344 ROBERTS FARM RD., F-1040
© BIHNER CHEN Engineering, LTD. 2024
BCE #24063

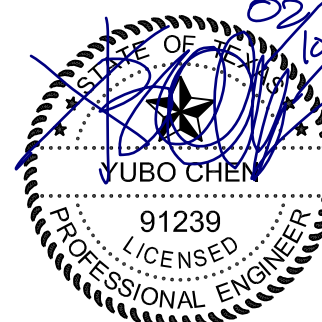

ISSUE FOR PERMIT - 10/23/2024
FOR CONSTRUCTION - 02/02/2025
FOUNDATION PLAN
223048

S2.0

VIGAVI - WALLISVILLE
WALLISVILLE ROAD
HOUSTON, TX

VIGAVI

SEEBERGER
ARCHITECTURE
2555 Central Parkway, Houston TX 77092
(713) 977-5400
www.seeberger.com

